
PROJECT REFERENCE NO. U-2524D

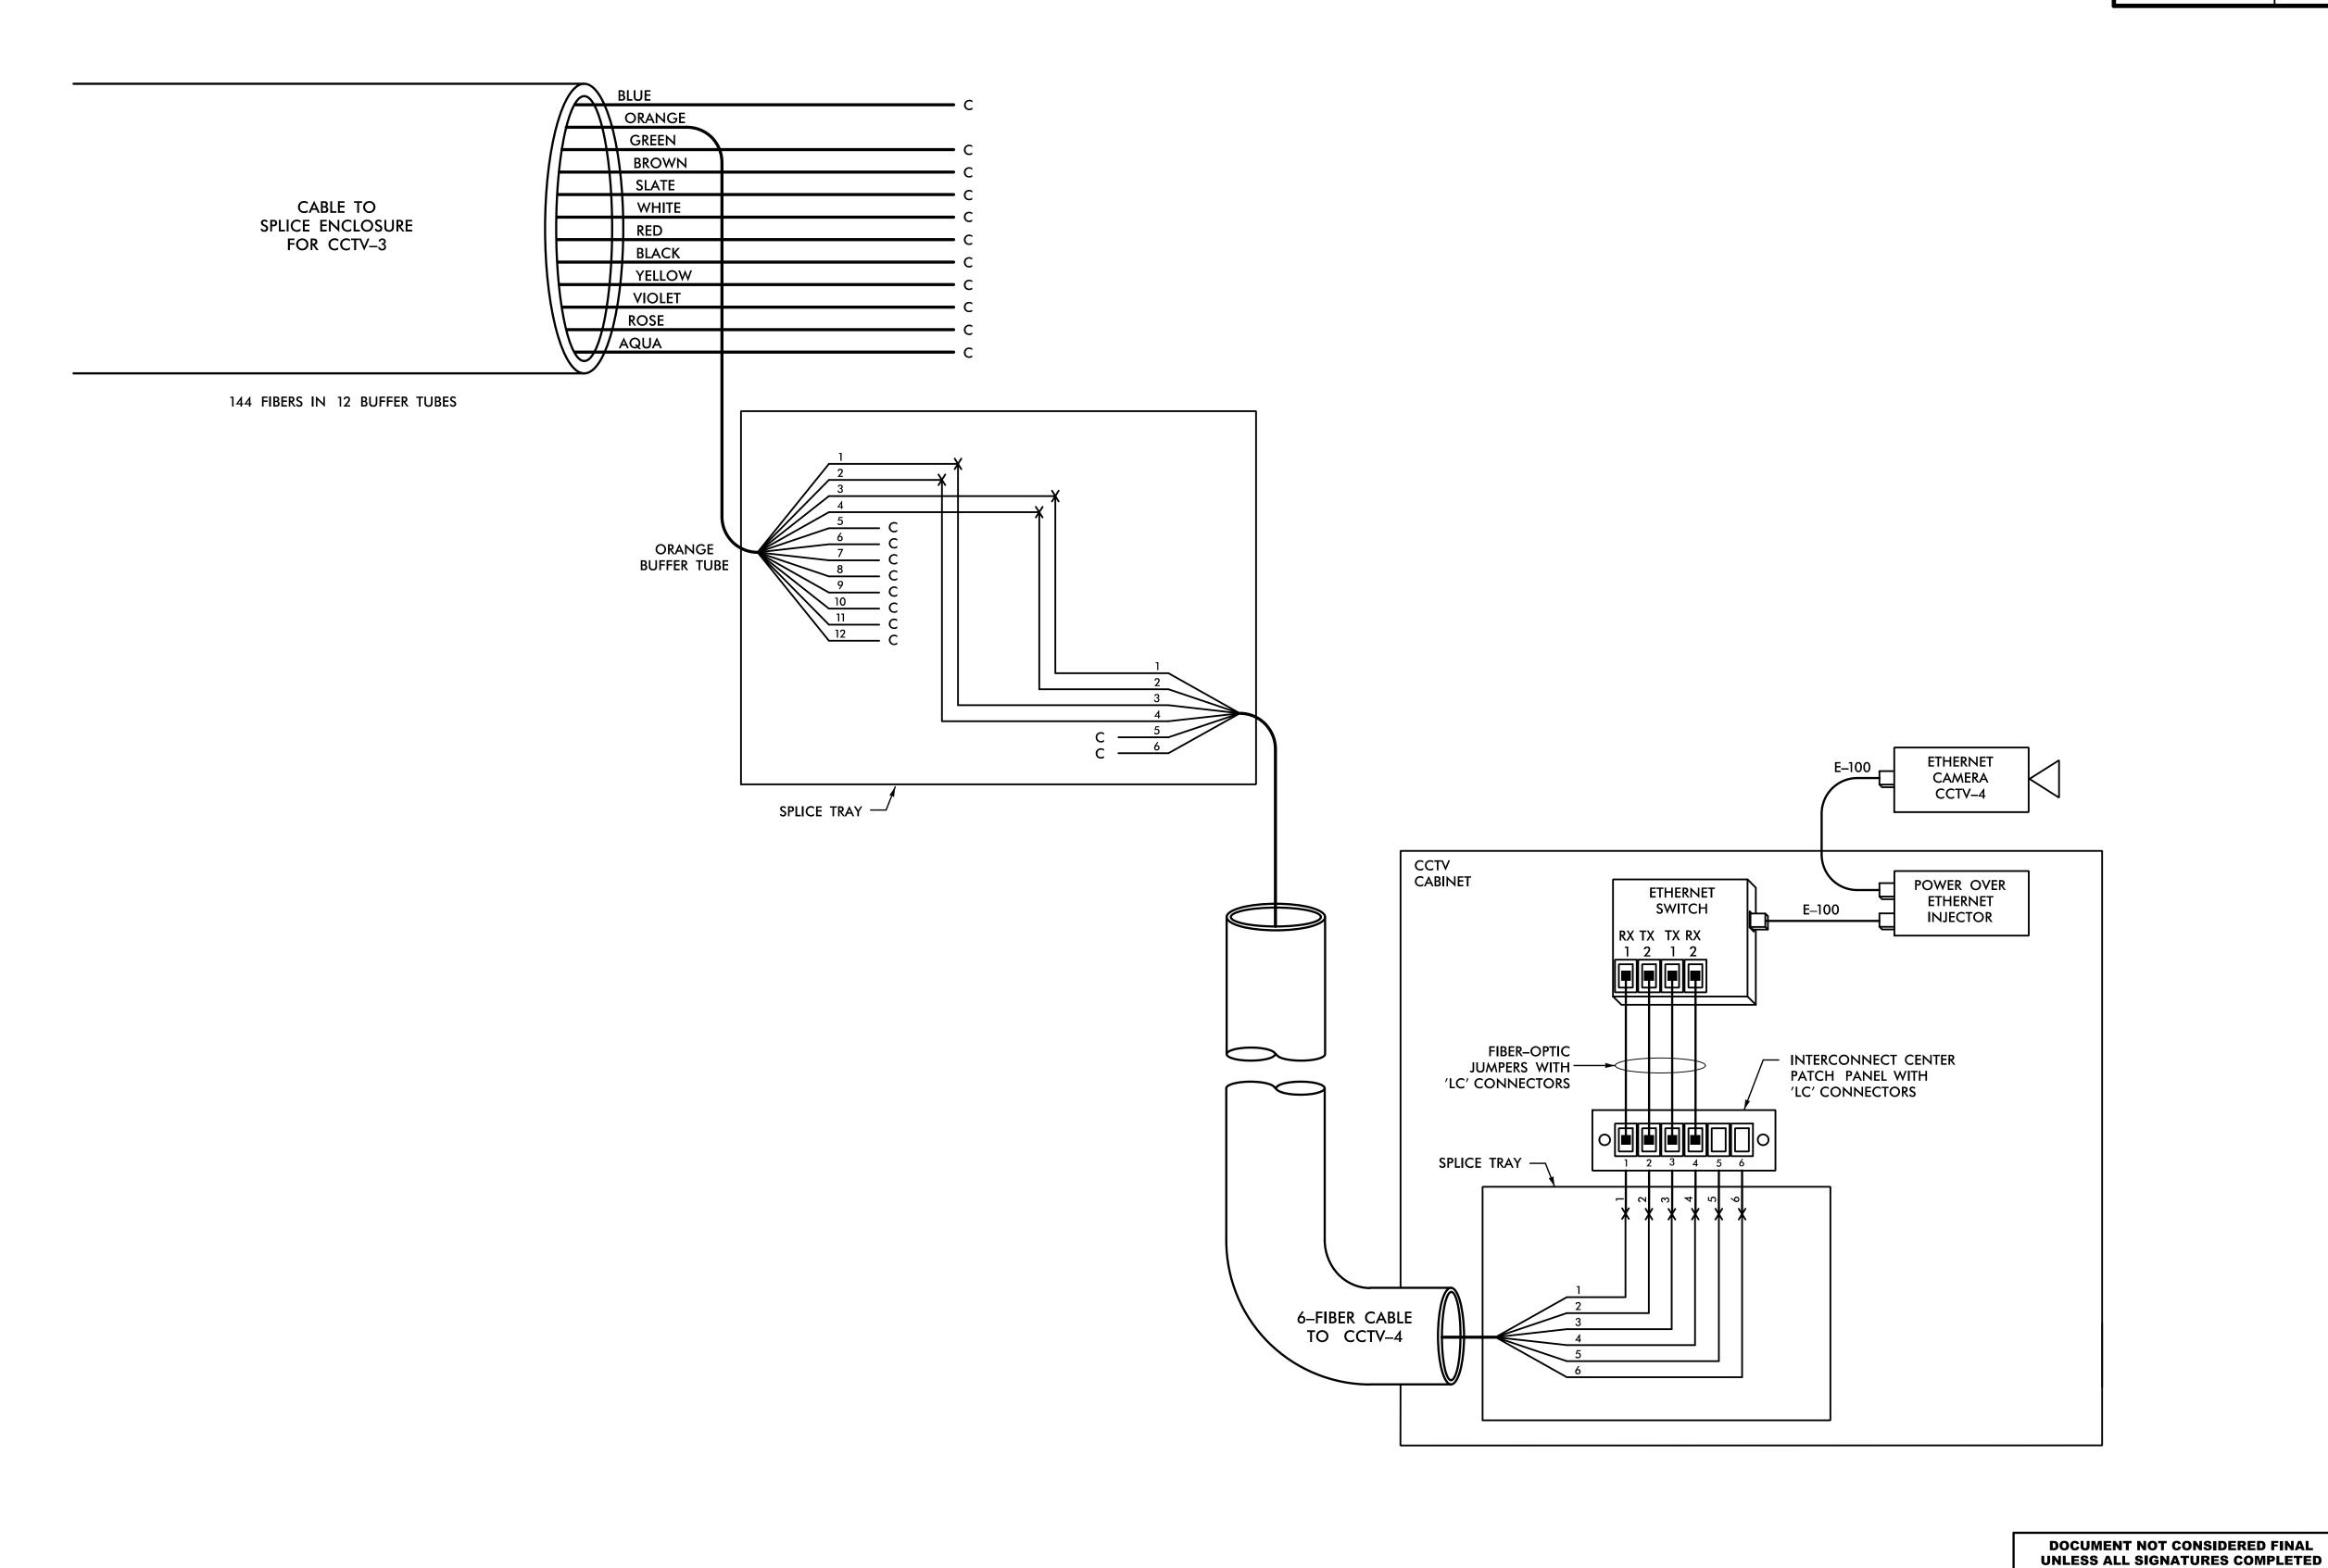

LEGEND COLOR CODE TIA/EIA 598–C (7) RED X = NEW FUSION SPLICE INDIVIDUAL FIBER(2) ORANGE (8) BLACK • = EXISTING FUSION SPLICE (9) YELLOW C = CAP AND SEAL(4) BROWN (10) VIOLET = EXPRESS ENTIRE BUFFER TUBE THROUGH WITHOUT CUTTING

BUFFER SPLICE = SPLICE ALL FIBERS IN BUFFER TUBE COLOR TO COLOR

(5) SLATE


(11) ROSE

(12) AQUA

NOTES

- 1. UNUSED FIBERS LEFT COILED AND STORED IN SPLICE TRAY.
- 2. UNUSED BUFFER TUBES LEFT COILED AND STORED IN SPLICE ENCLOSURE.
- 3. ETHERNET SWITCH TERMINATION CONFIGURATIONS ARE GENERIC. CONTRACTOR IS RESPONSIBLE FOR DETERMINING/ ENSURING PROPER TERMINATION.



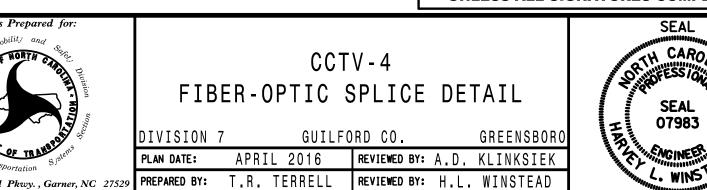

NONE

CADD Filename: U2524D ITS-25.dgn